



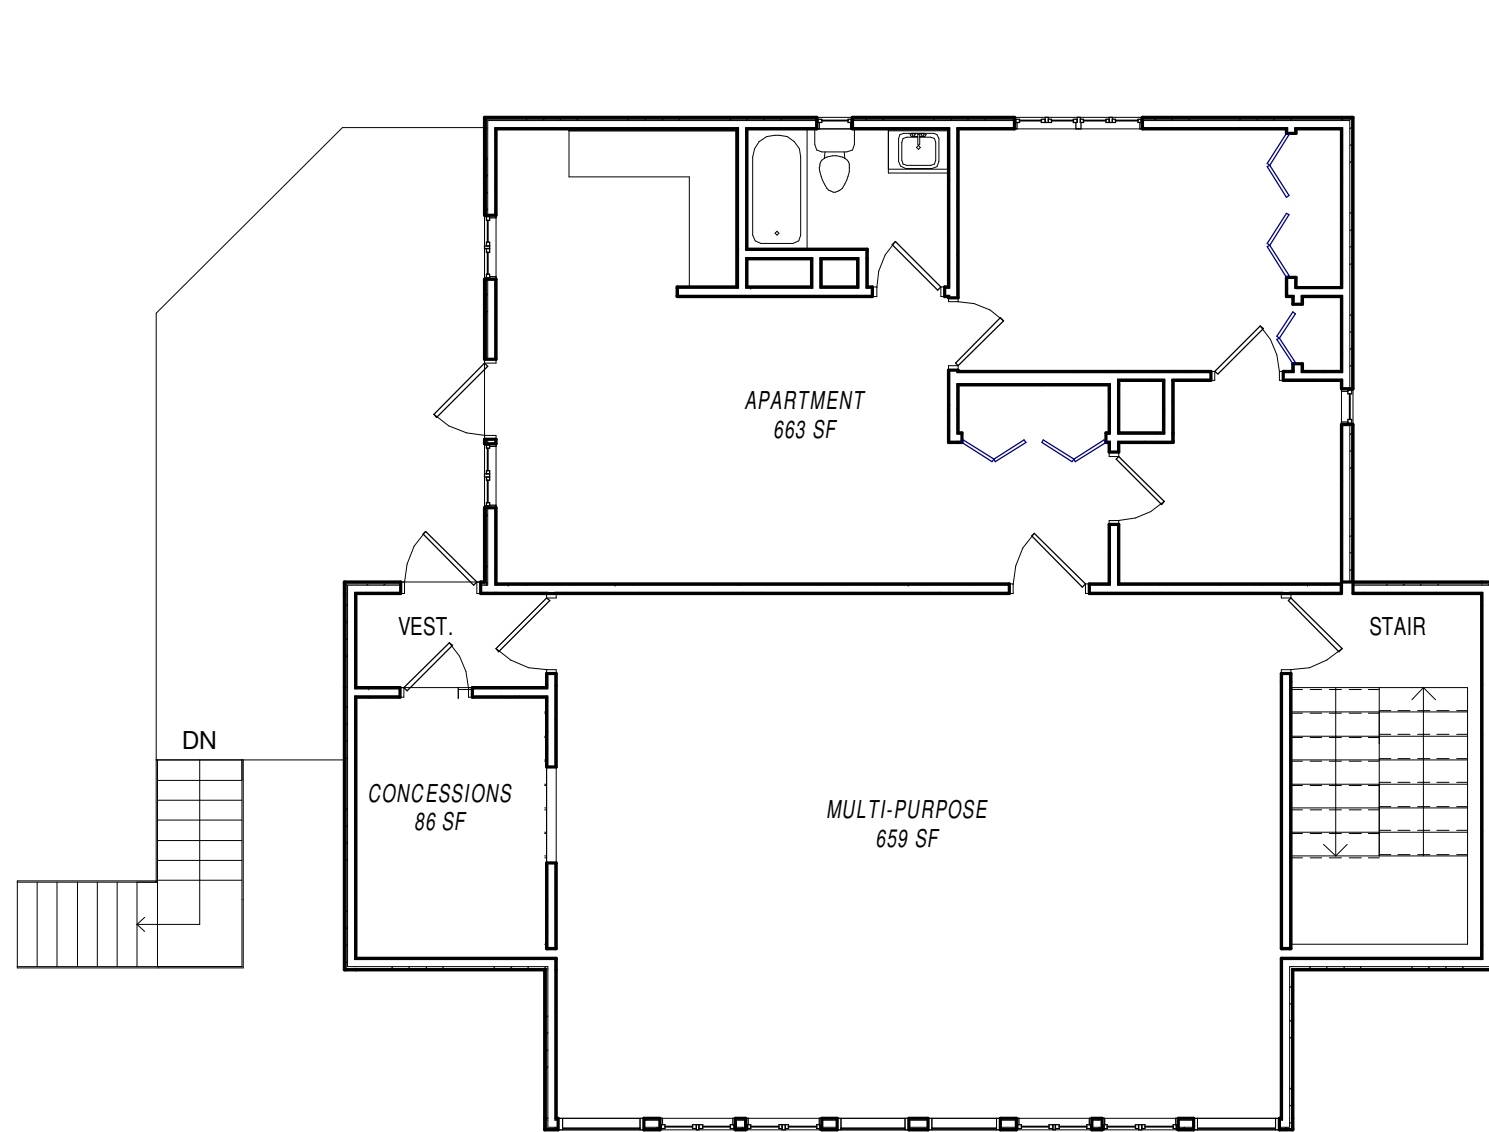

2 EXISTING MAIN LEVEL
1/8" = 1'-0"

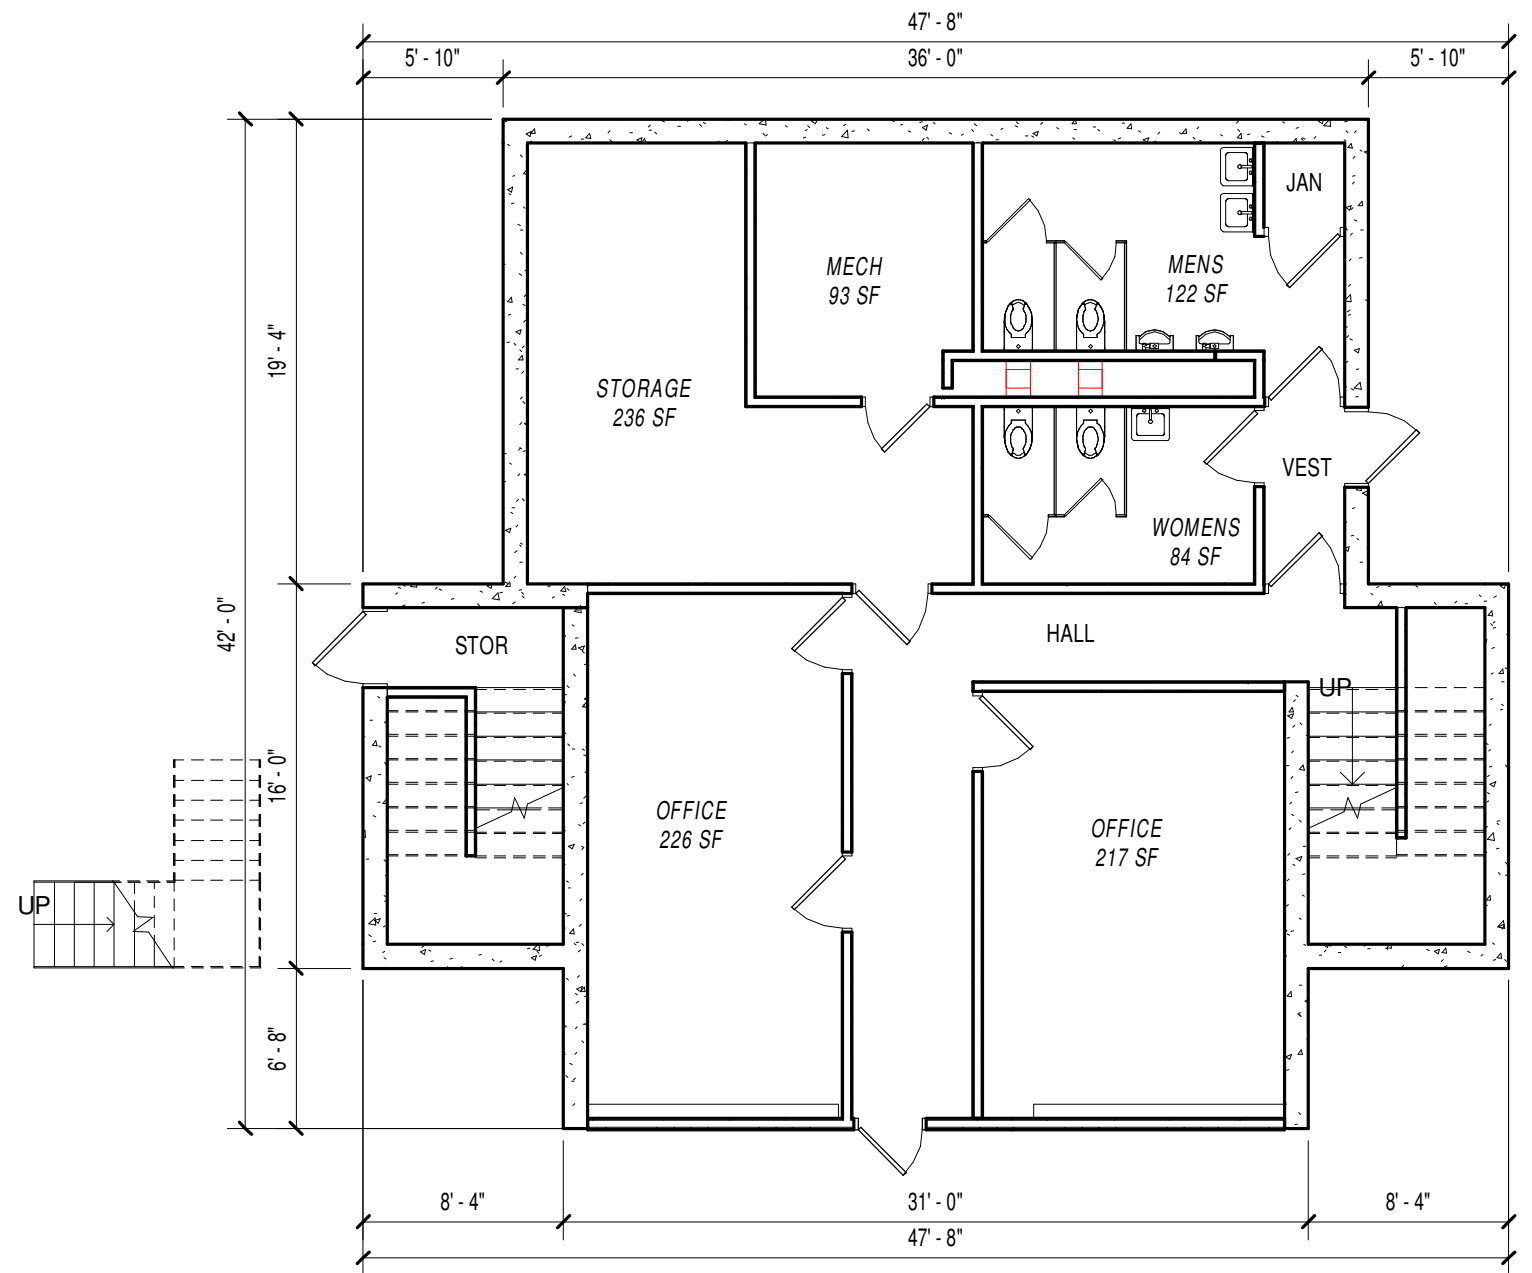

1 EXISTING LOWER LEVEL
1/8" = 1'-0"



PERFORMANCE
DRIVEN DESIGN.
LHBcorp.com

CLIENT:
CHESTER BOWL IMPROVEMENT CLUB

APRIL 12, 2016

21 W. Superior St., Ste 500 | Duluth, MN 55802 | 218.727.8446

COPYRIGHT 2016 BY LHB, INC. ALL RIGHTS RESERVED.

0'-0" 4'-0" 8'-0" 16'-0"



DRAWING
TITLE:

**EXISTING FLOOR PLANS
CHESTER BOWL CHALET**

PROJECT
NAME:

DRAWN BY: BNL
PROJ. NO: 150582

A1.1



PERFORMANCE
DRIVEN DESIGN.
LHBcorp.com

CLIENT:

CHESTER BOWL IMPROVEMENT CLUB

APRIL 12, 2016


DRAWING
TITLE:

PROPOSED SITE PLAN
CHESTER BOWL CHALET

PROJECT
NAME:

DRAWN BY: BNL, MSA
PROJ. NO: 150582

A2.0

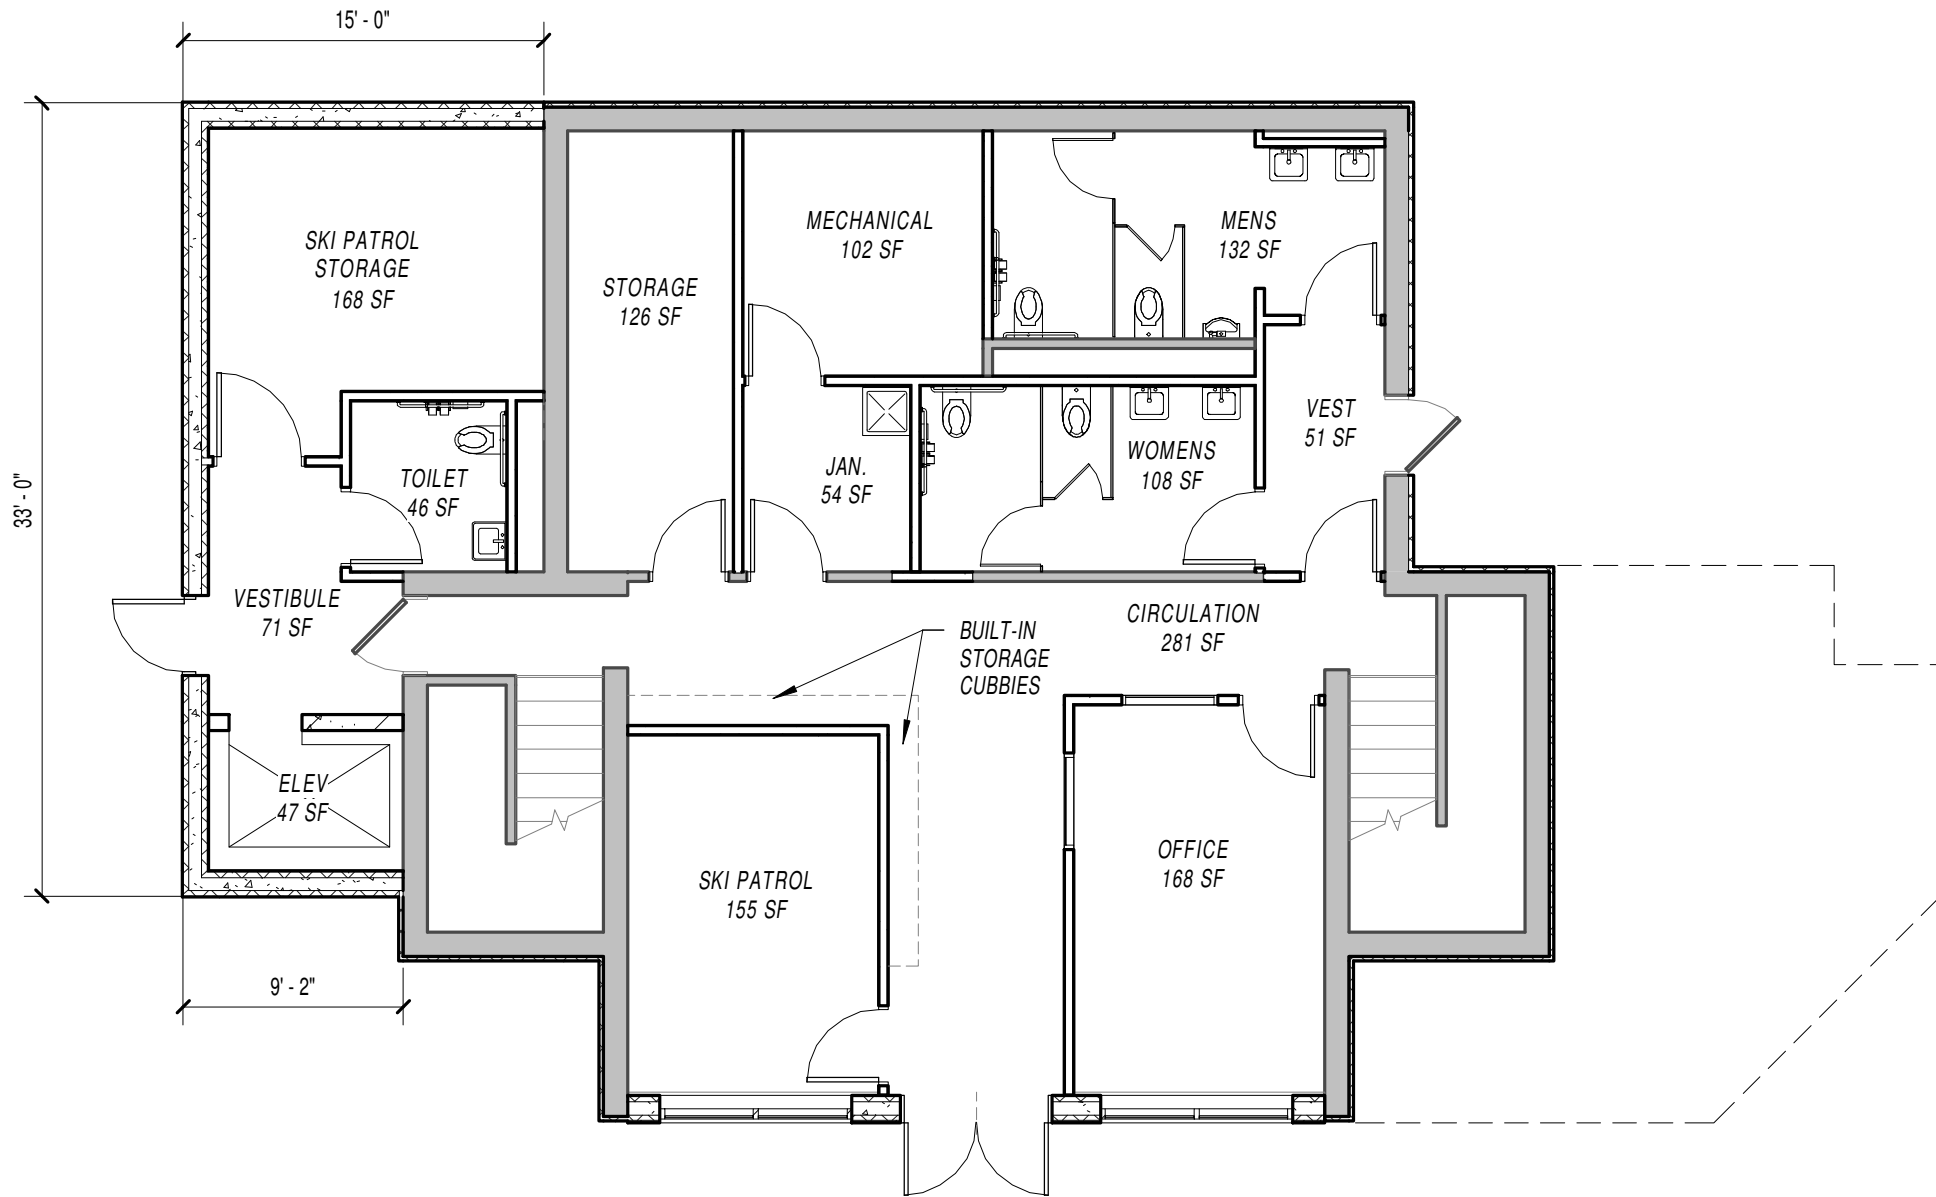

1 LOWER LEVEL PLAN
1/8" = 1'-0"



PERFORMANCE
DRIVEN DESIGN.
LHBcorp.com

CLIENT:
CHESTER BOWL IMPROVEMENT CLUB

APRIL 12, 2016


0'-0" 4'-0" 8'-0" 16'-0"



DRAWING
TITLE: **LOWER LEVEL PLAN**
PROJECT
NAME: **CHESTER BOWL CHALET**

DRAWN BY: BNL
PROJ. NO: 150582

A2.1

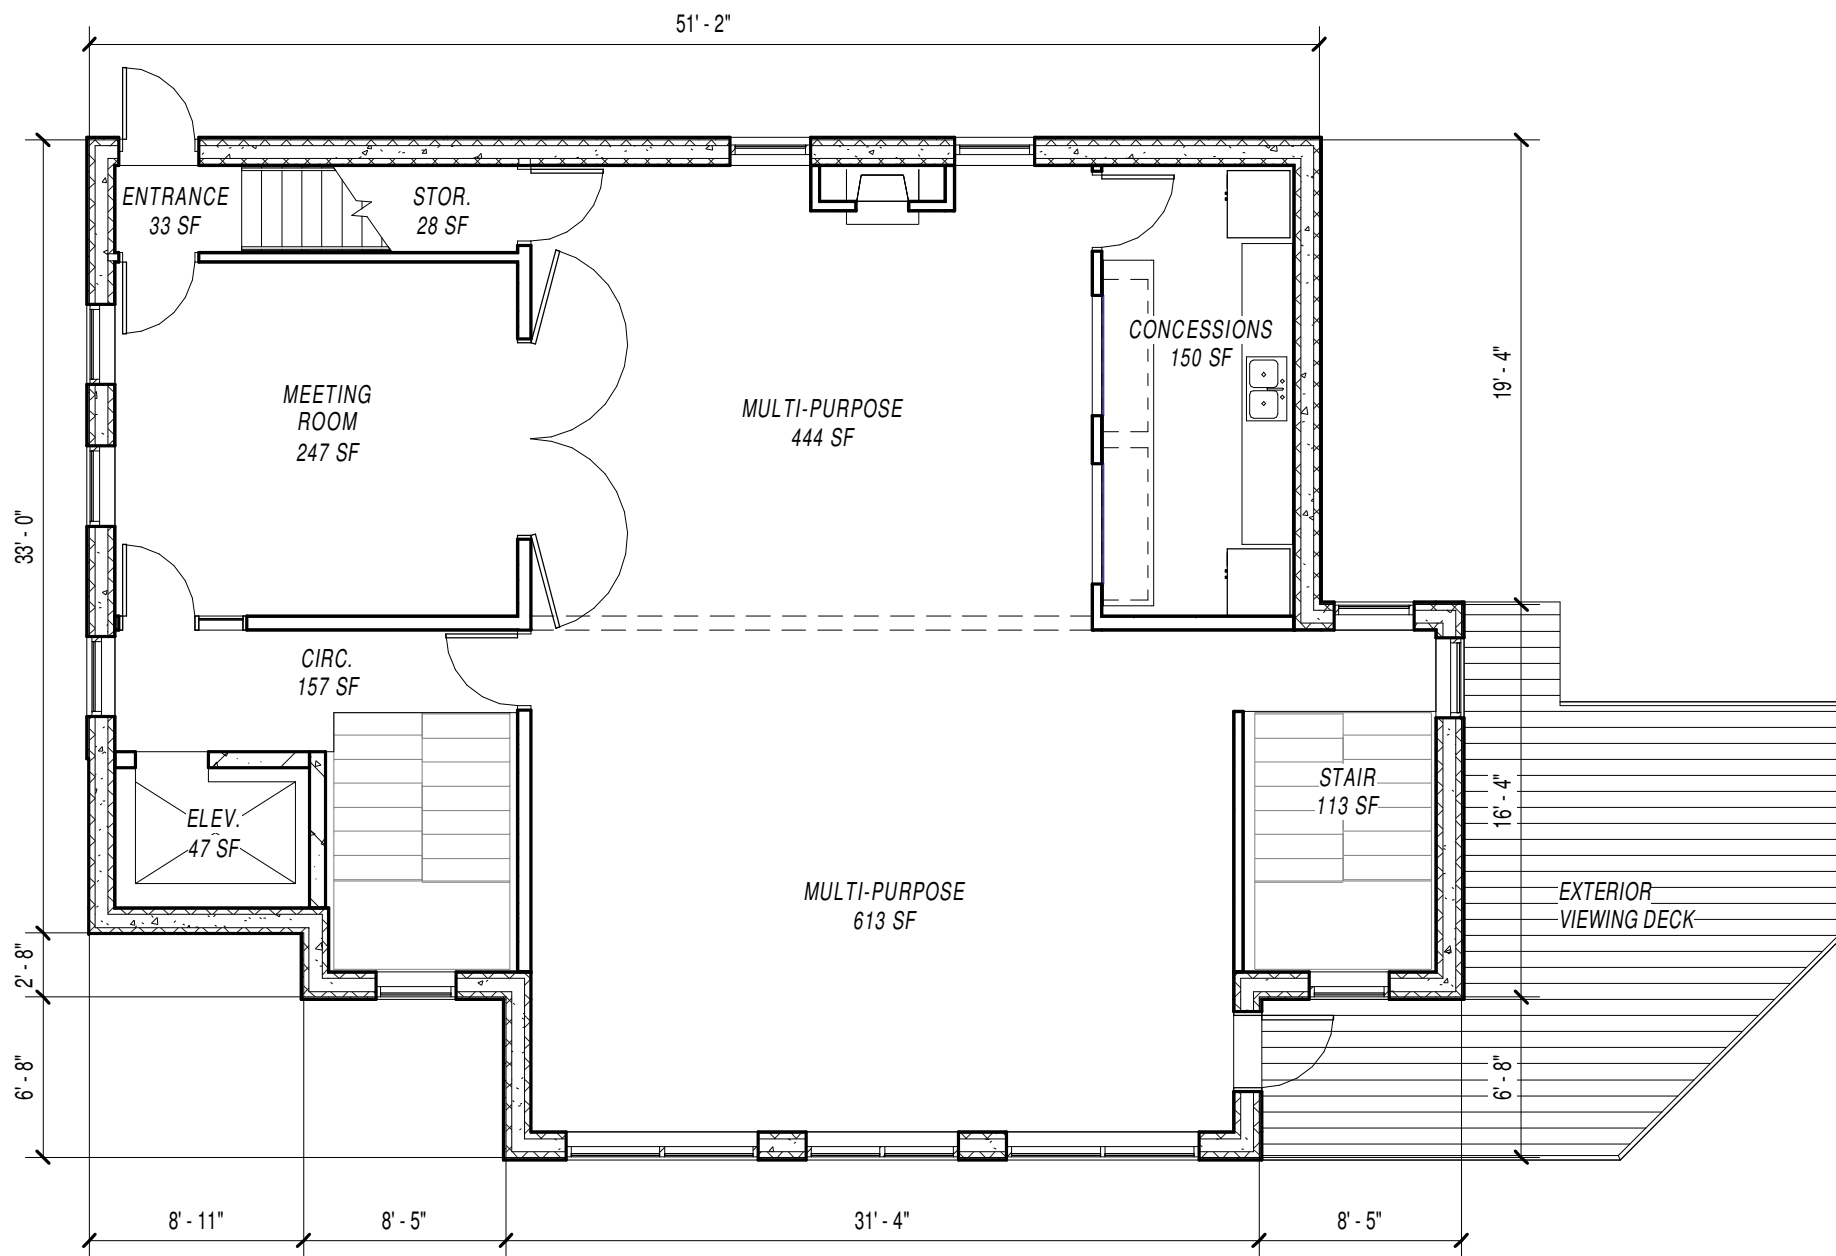

1 MAIN LEVEL PLAN
1/8" = 1'-0"



PERFORMANCE
DRIVEN DESIGN.
LHBcorp.com

CLIENT:
CHESTER BOWL IMPROVEMENT CLUB

APRIL 12, 2016


0'-0" 4'-0" 8'-0" 16'-0"



DRAWING
TITLE: **MAIN LEVEL PLAN**
PROJECT
NAME: **CHESTER BOWL CHALET**

DRAWN BY: BNL
PROJ. NO: 150582

A2.2

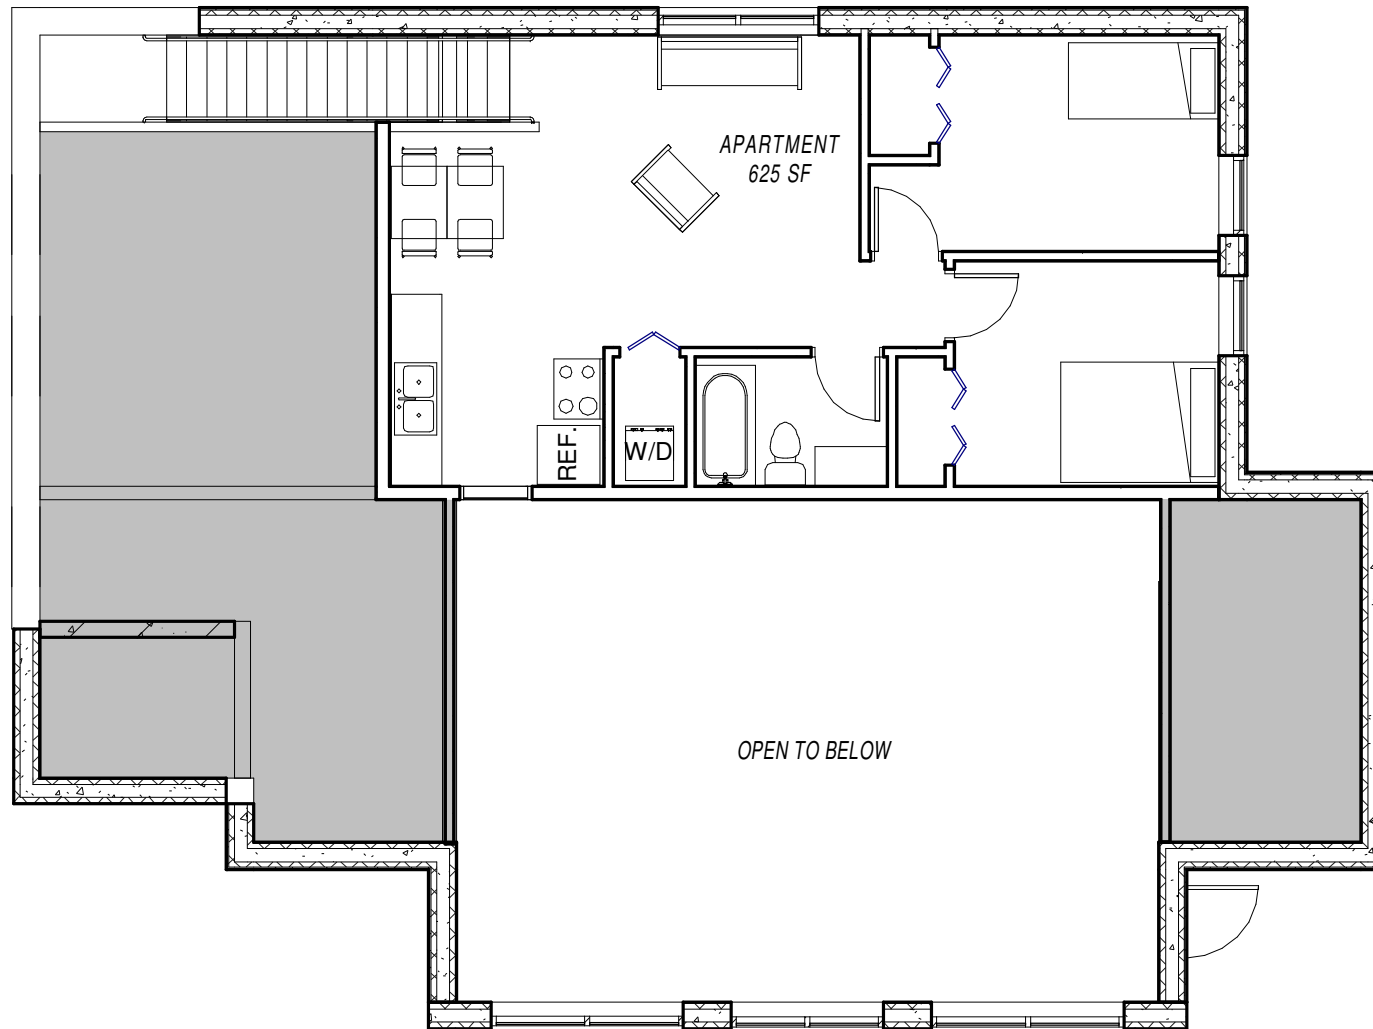

1 UPPER LEVEL PLAN
1/8" = 1'-0"



PERFORMANCE
DRIVEN DESIGN.
LHBcorp.com

CLIENT:
CHESTER BOWL IMPROVEMENT CLUB

APRIL 12, 2016

0'-0" 4'-0" 8'-0" 16'-0"



DRAWING
TITLE: **UPPER LEVEL PLAN - APARTMENT**
PROJECT
NAME: **CHESTER BOWL CHALET**

DRAWN BY: BNL
PROJ. NO: 150582

A2.3



PERFORMANCE
DRIVEN DESIGN.
LHBcorp.com

CLIENT:
CHESTER BOWL IMPROVEMENT CLUB

APRIL 12, 2016

DRAWING
TITLE: RENDERING
PROJECT
NAME: CHESTER BOWL CHALET

DRAWN BY: BNL, SHM
PROJ. NO: 150582

A3.1